

A

NOTES:

Distance "E", Inside Height of Parapet Wall.  
Distance "E": \_\_\_\_\_

Distance "E1", Inside Face Height of Coping Cap.  
Distance "E1": \_\_\_\_\_

Acceptable Wall Structures:

- CMU
- Brick
- Concrete
- $\frac{3}{4}$ " Plywood

B

C


A

B

C

1

2

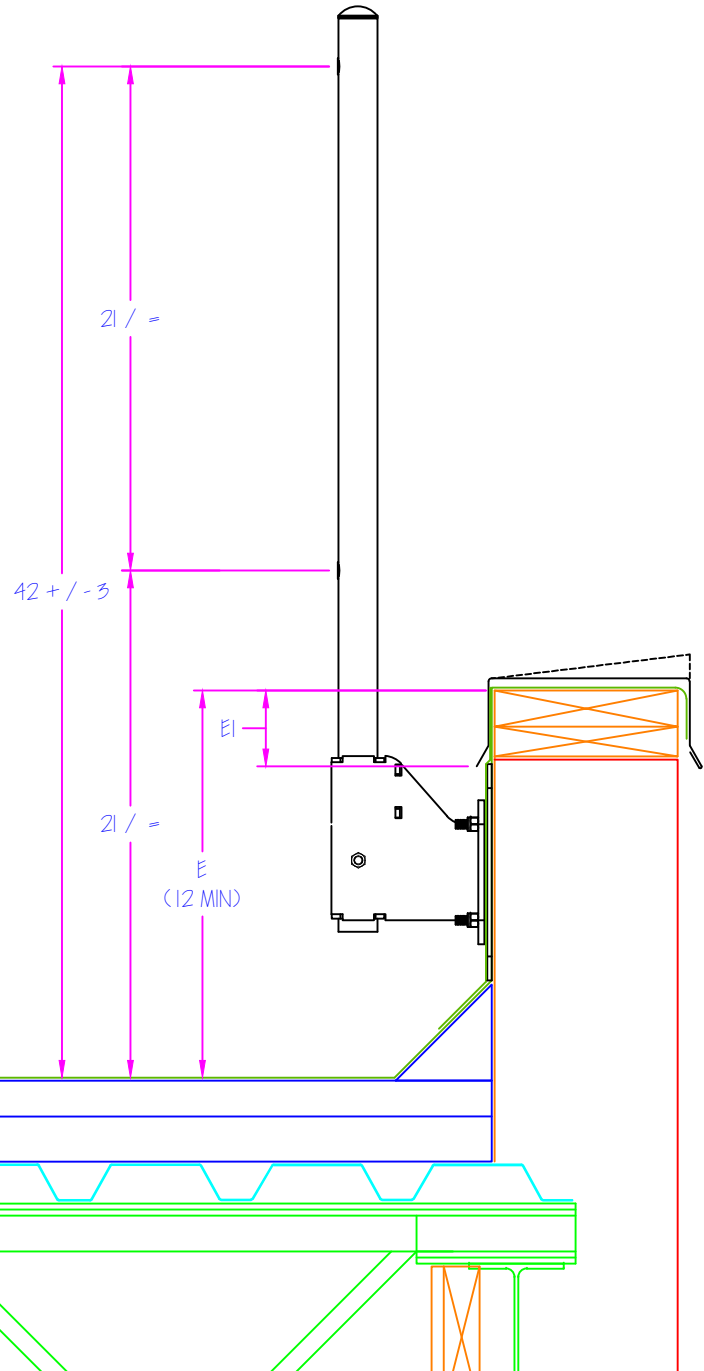

# Leading Edge Safety



Scale: NTS  
DWG: PRS-FMB-ISW(A)


Wall Mount Guardrail w/ Back-Up Plate  
Inside Parapet Wall Detail

1345 TANEY ST NORTH KANSAS CITY, MO 64116  
 (T) 888-990-2990 (P) 816-471-1349  
 SALES@LEADINGEDGESAFETY.NET  
 ©2016 LEADING EDGE SAFETY, LLC

Rev.	Issued/Revd By:	Date:
01	M.S.S.	2/26/2016
02	Name	##/##/####
03	Name	##/##/####

1

2

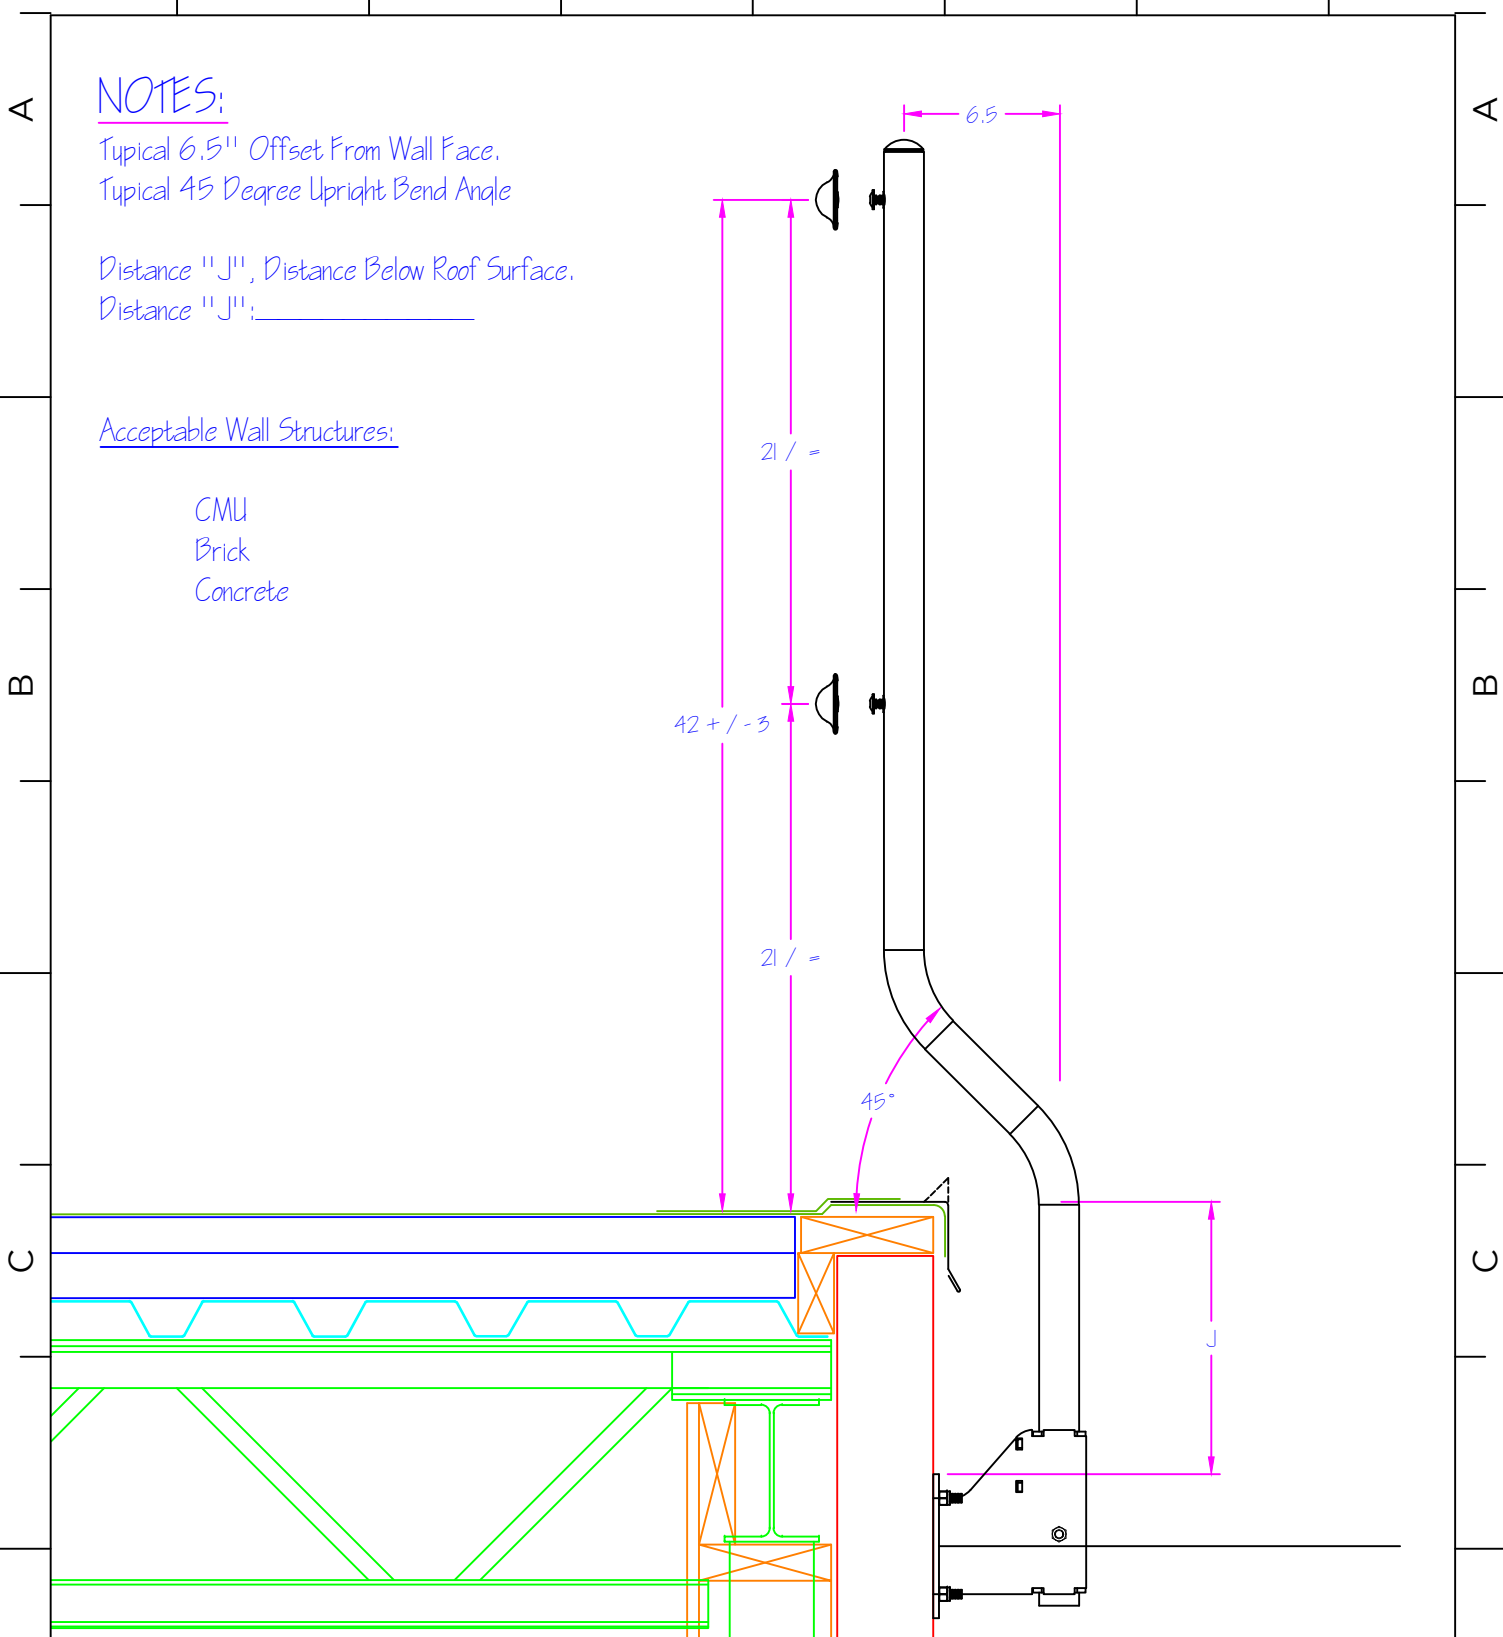

**NOTES:**

Typical 6.5" Offset From Wall Face.  
 Typical 45 Degree Upright Bend Angle

Distance "J", Distance Below Roof Surface.  
 Distance "J": \_\_\_\_\_

Acceptable Wall Structures:

- CMU
- Brick
- Concrete

**Leading Edge  
 Safety**



Scale: NTS  
 DWG: PRS-FMB-OSW-LE(A)

Wall Mount Guardrail Low Edge Detail

1345 TANEY ST NORTH KANSAS CITY, MO 64116  
 (T) 888-990-2990 (P) 816-471-1349  
 SALES@LEADINGEDGESAFETY.NET  
 ©2016 LEADING EDGE SAFETY, LLC

Rev.	Issued/Revd By:	Date:
01	M.S.S.	2/26/2016
02	Name	##/##/####
03	Name	##/##/####

**NOTES:**


Typical 6.5" Offset From Wall Face.  
 Typical 45 Degree Upright Bend Angle

Distance "H", Inside Height of Gutter Back.  
 Distance "H": \_\_\_\_\_

Distance "X", Inside Width of Gutter.  
 Distance "X": \_\_\_\_\_

Acceptable Wall Structures:

- CMU
- Brick
- Concrete

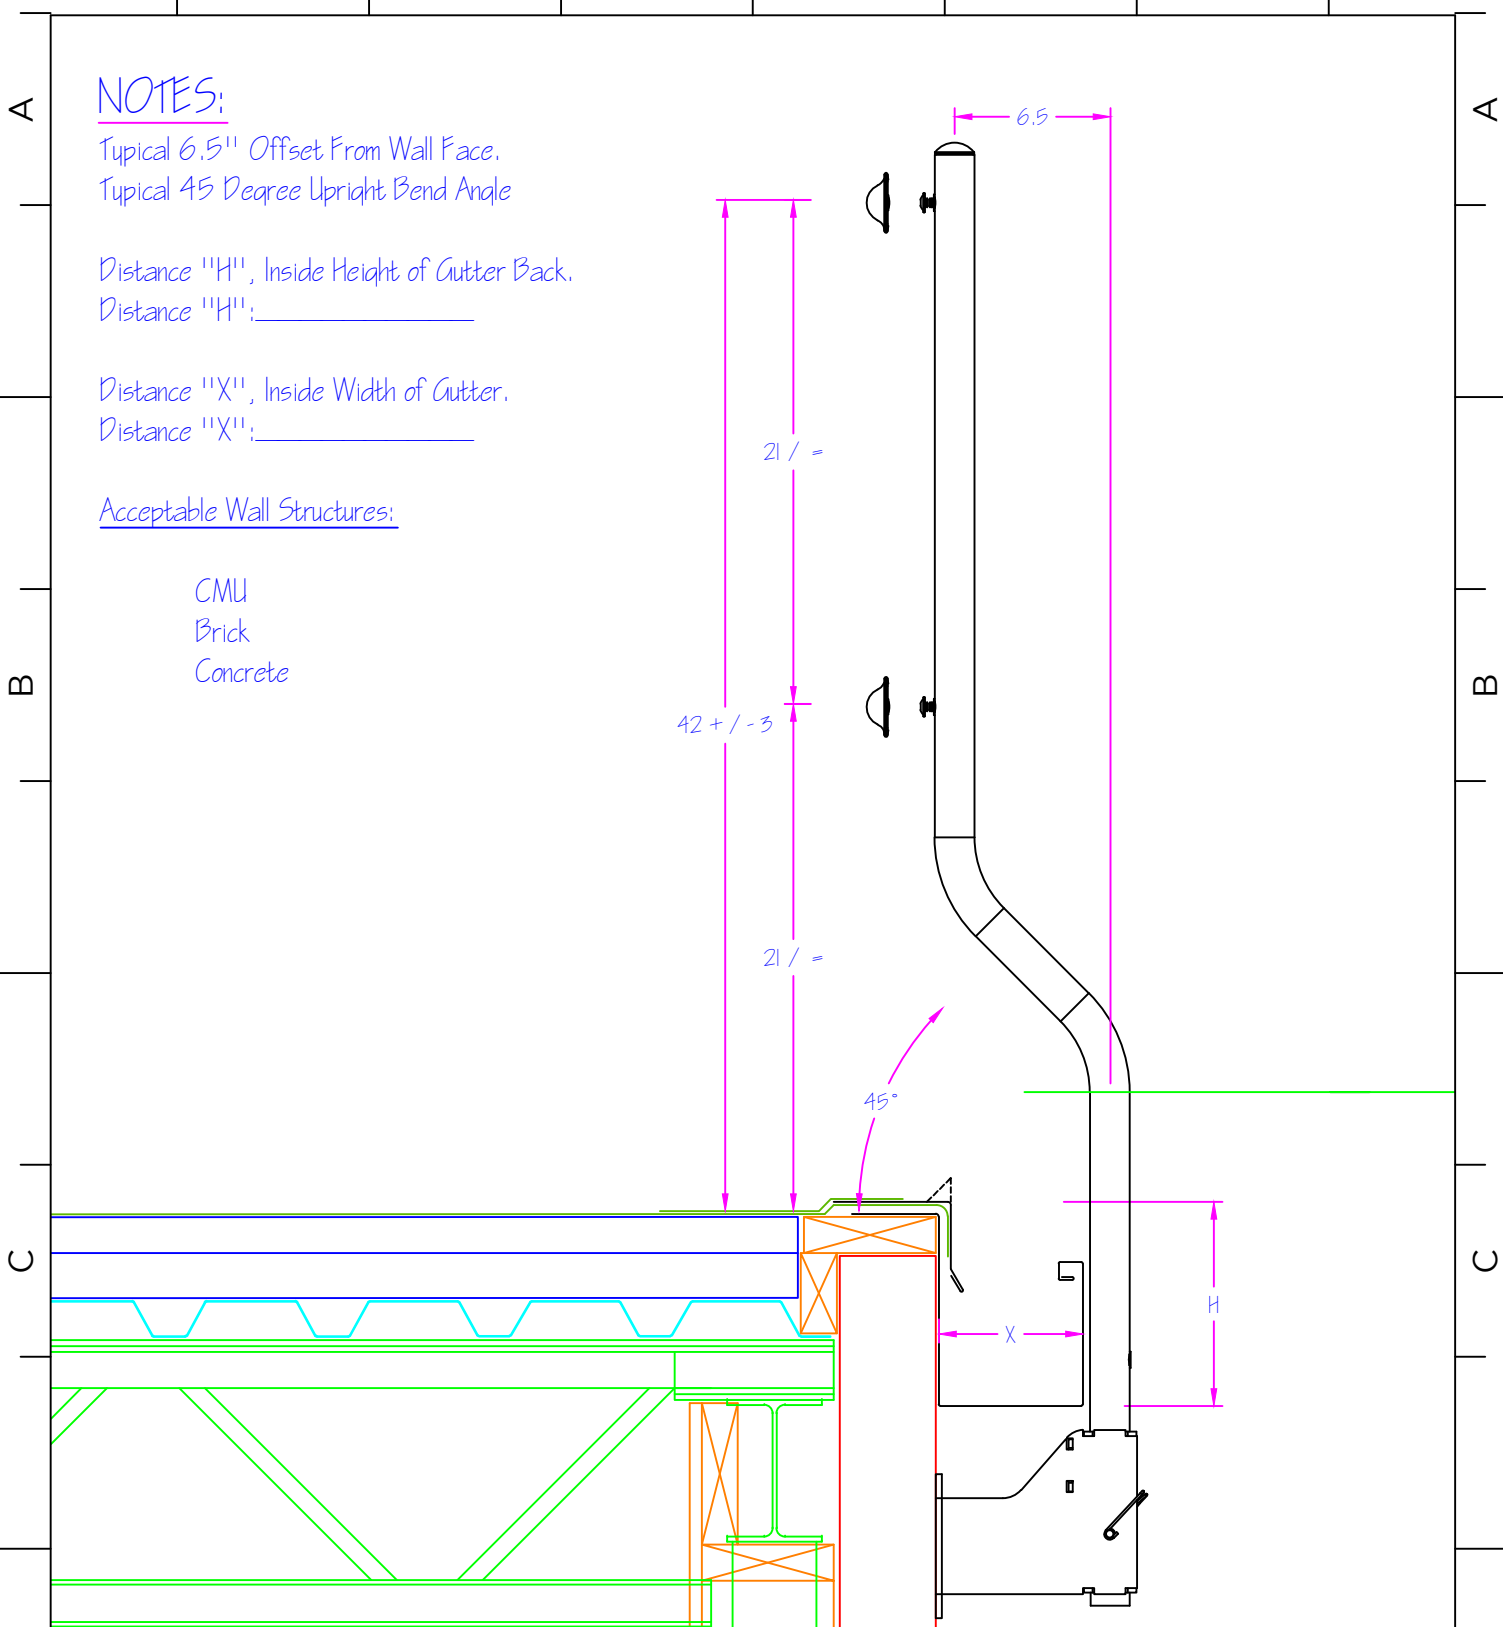

**Leading Edge  
 Safety**



Scale: NTS  
 DWG: PRS-FMB-OSW-LEG(A)

Wall Mount Guardrail Gutter Edge Detail

1345 TANEY ST NORTH KANSAS CITY, MO 64116  
 (T) 888-990-2990 (P) 816-471-1349  
 SALES@LEADINGEDGESAFETY.NET  
 ©2016 LEADING EDGE SAFETY, LLC

Rev.	Issued/Revd By:	Date:
01	M.S.S.	2/26/2016
02	Name	##/##/####
03	Name	##/##/####

A

NOTES:

Thickness "T", Thickness of Roof Insulation  
Thickness "T": \_\_\_\_\_

Acceptable Deck Structures:

Concrete


B

A

B

C

C

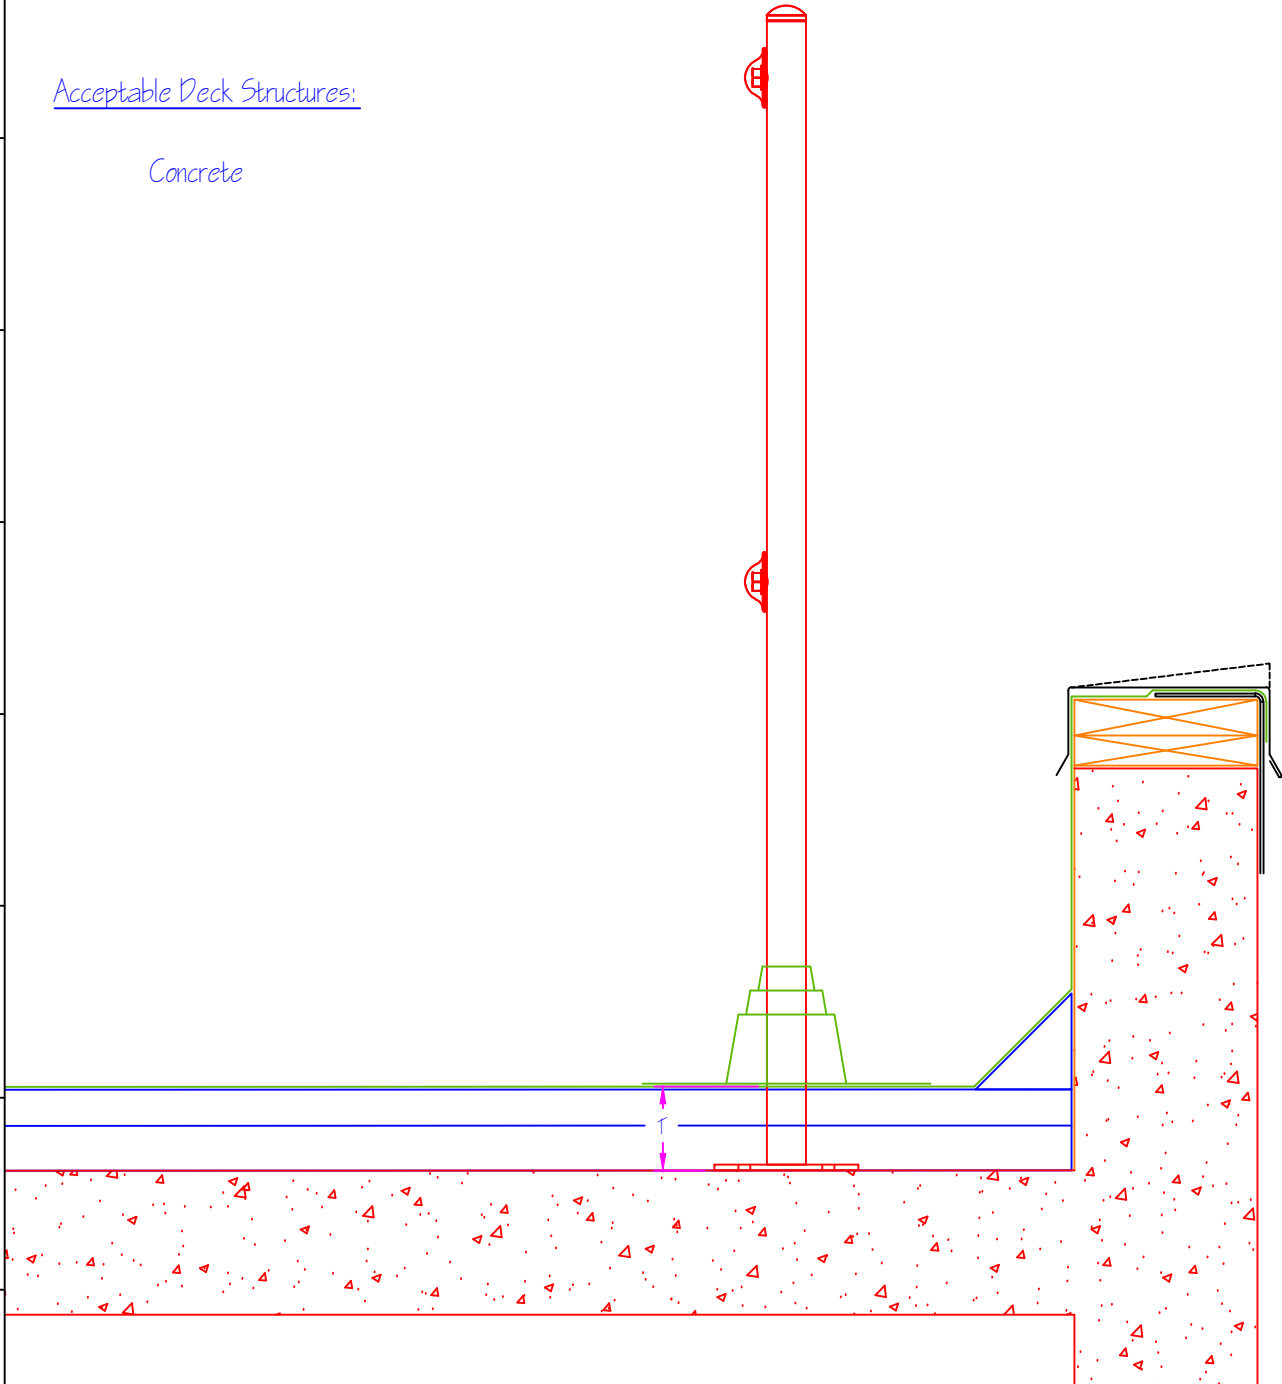

Leading Edge  
Safety



Scale: NTS  
DWG: PRS-SMB-000-13

Deck Mount Guardrail

1345 TANEY ST NORTH KANSAS CITY, MO 64116  
(T) 888-990-2990 (P) 816-471-1349  
SALES@LEADINGEDGESAFETY.NET  
©2016 LEADING EDGE SAFETY, LLC

Rev.	Issued/Revd By:	Date:
01	M.S.S.	2/26/2016
02	Name	##/##/####
03	Name	##/##/####

1

2